
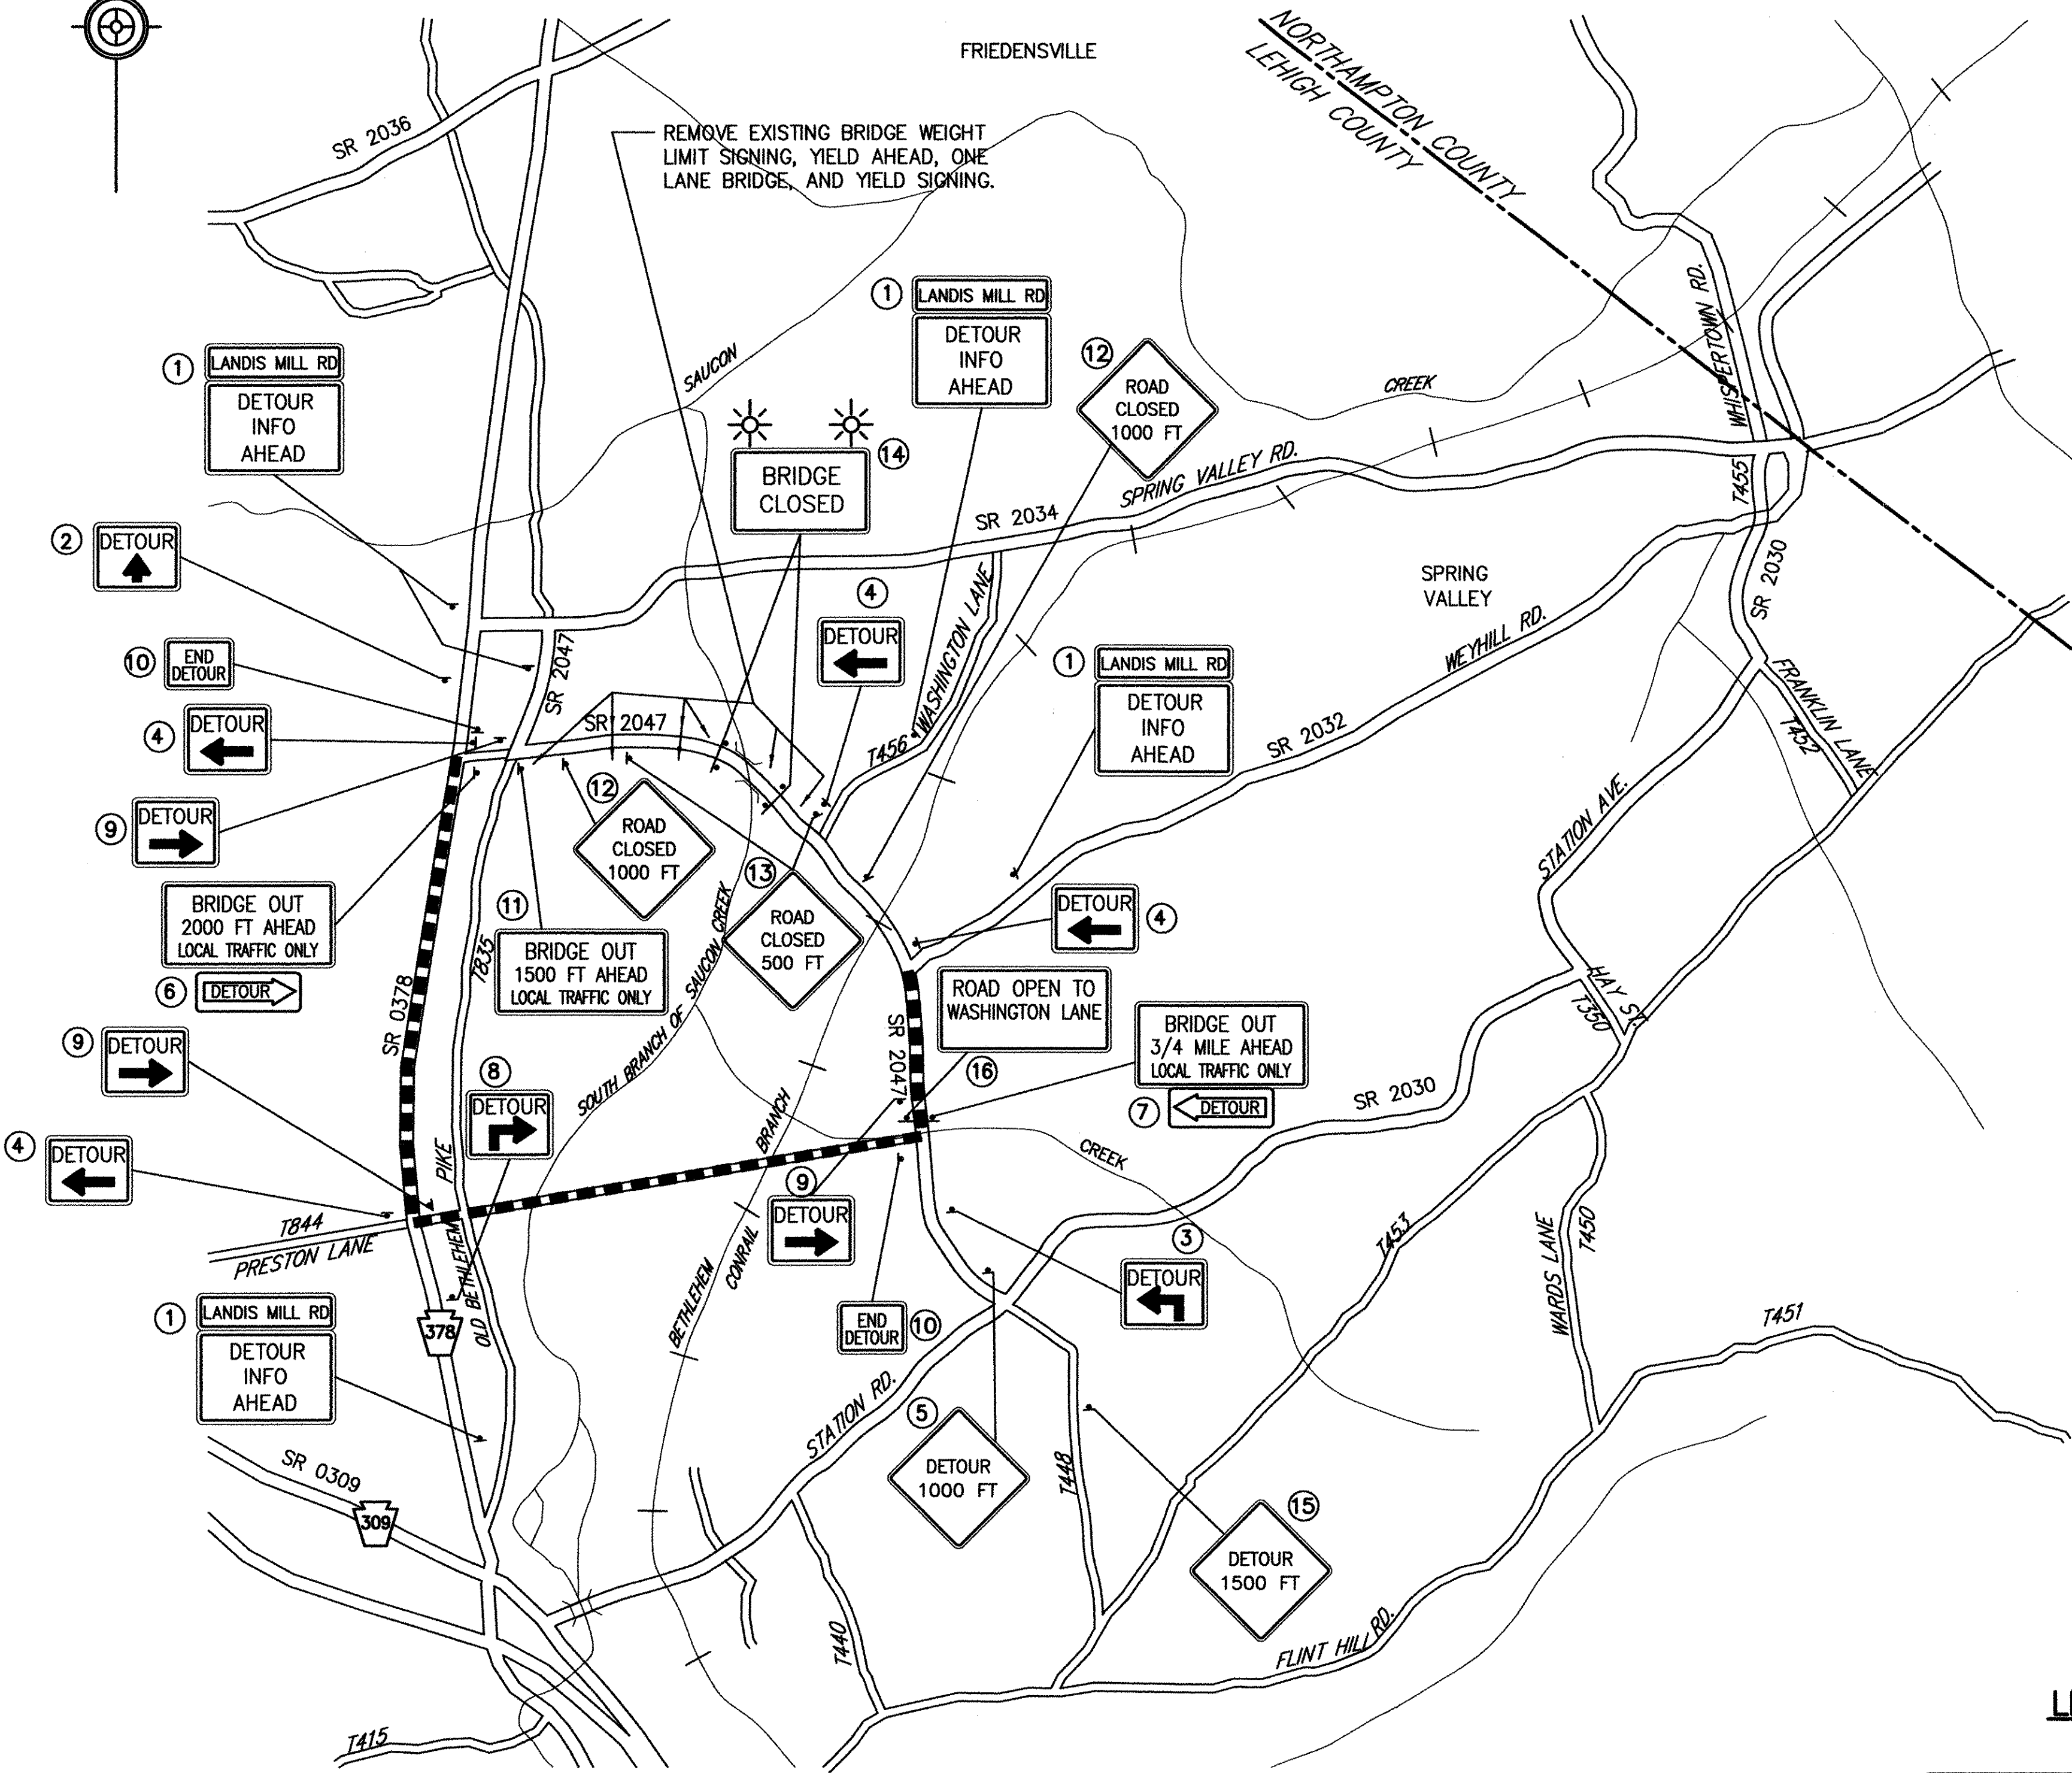


DISTRICT	COUNTY	ROUTE	SECTION	SHEET	
5-0	LEHIGH	2047	01B	1 OF 2	
UPPER SAUCON TOWNSHIP					
REVISION NUMBER	REVISIONS			DATE	BY

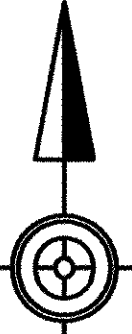

NOT TO SCALE

LEGEND

- DETOUR ROUTE (1.4 MILE)
- SIGN DESIGNATION (SEE SHEET NO. 2)

GENERAL NOTES

THIS WORK CONSISTS OF THE MAINTENANCE OF TRAFFIC AND THE PROTECTION OF THE TRAVELING PUBLIC APPROACHING THE CONSTRUCTION AREA AND WITHIN THE LIMITS OF WORK.

FURNISH, ERECT, PLACE AND MAINTAIN TRAFFIC CONTROL SIGNS AND DEVICES AND MAINTAIN TRAFFIC DURING HOURS OF CONSTRUCTION AND AT ALL OTHER TIMES IN ACCORDANCE WITH THE METHODS INDICATED ON THESE DRAWINGS AND:

1. THE SPECIAL PROVISIONS OF THE CONTRACT;
2. PA CODE, TITLE 67, CHAPTER 212, PUBLICATION 213 WORK ZONE TRAFFIC CONTROL GUIDELINES;
3. PDT PUBLICATION 212, OFFICIAL TRAFFIC CONTROL DEVICES;
4. PDT PUBLICATION 35, APPROVED CONSTRUCTION MATERIALS (BULLETIN 15);
5. PDT PUBLICATION 408, SPECIFICATIONS;
6. PDT PUBLICATION 111M, TRAFFIC CONTROL SIGNING STANDARDS;
7. PDT PUBLICATION 236M, HANDBOOK OF APPROVED SIGNS.

IMMEDIATELY UPON COMPLETION OF THE WORK, REMOVE THE DEVICES. THE DEPARTMENT WILL REMOVE ANY TRAFFIC CONTROL DEVICES ERECTED BY DEPARTMENT FORCES.

THE INSPECTOR IN CHARGE WILL INSPECT ALL TRAFFIC CONTROL DEVICES PRIOR TO START OF WORK. IMMEDIATELY UPON COMPLETION OF THE WORK, REMOVE THE DEVICES.

THIS TRAFFIC CONTROL PLAN DOES NOT RELIEVE THE CONTRACTOR OF HIS RESPONSIBILITY AS SPECIFIED IN SECTION 901.3d OF PUBLICATION NO. 408 SPECIFICATIONS.

ALL DISTANCES MAY BE ADJUSTED SLIGHTLY TO FIT FIELD CONDITIONS.

TRAFFIC CONTROL PLAN
S.R. 2047 DETOUR ROUTE AND GENERAL NOTES

RECOMMENDED February 24 2009
Demetrius D. Dormaney
DISTRICT TRAFFIC ENGINEER

